


REVISED 5-30-2007

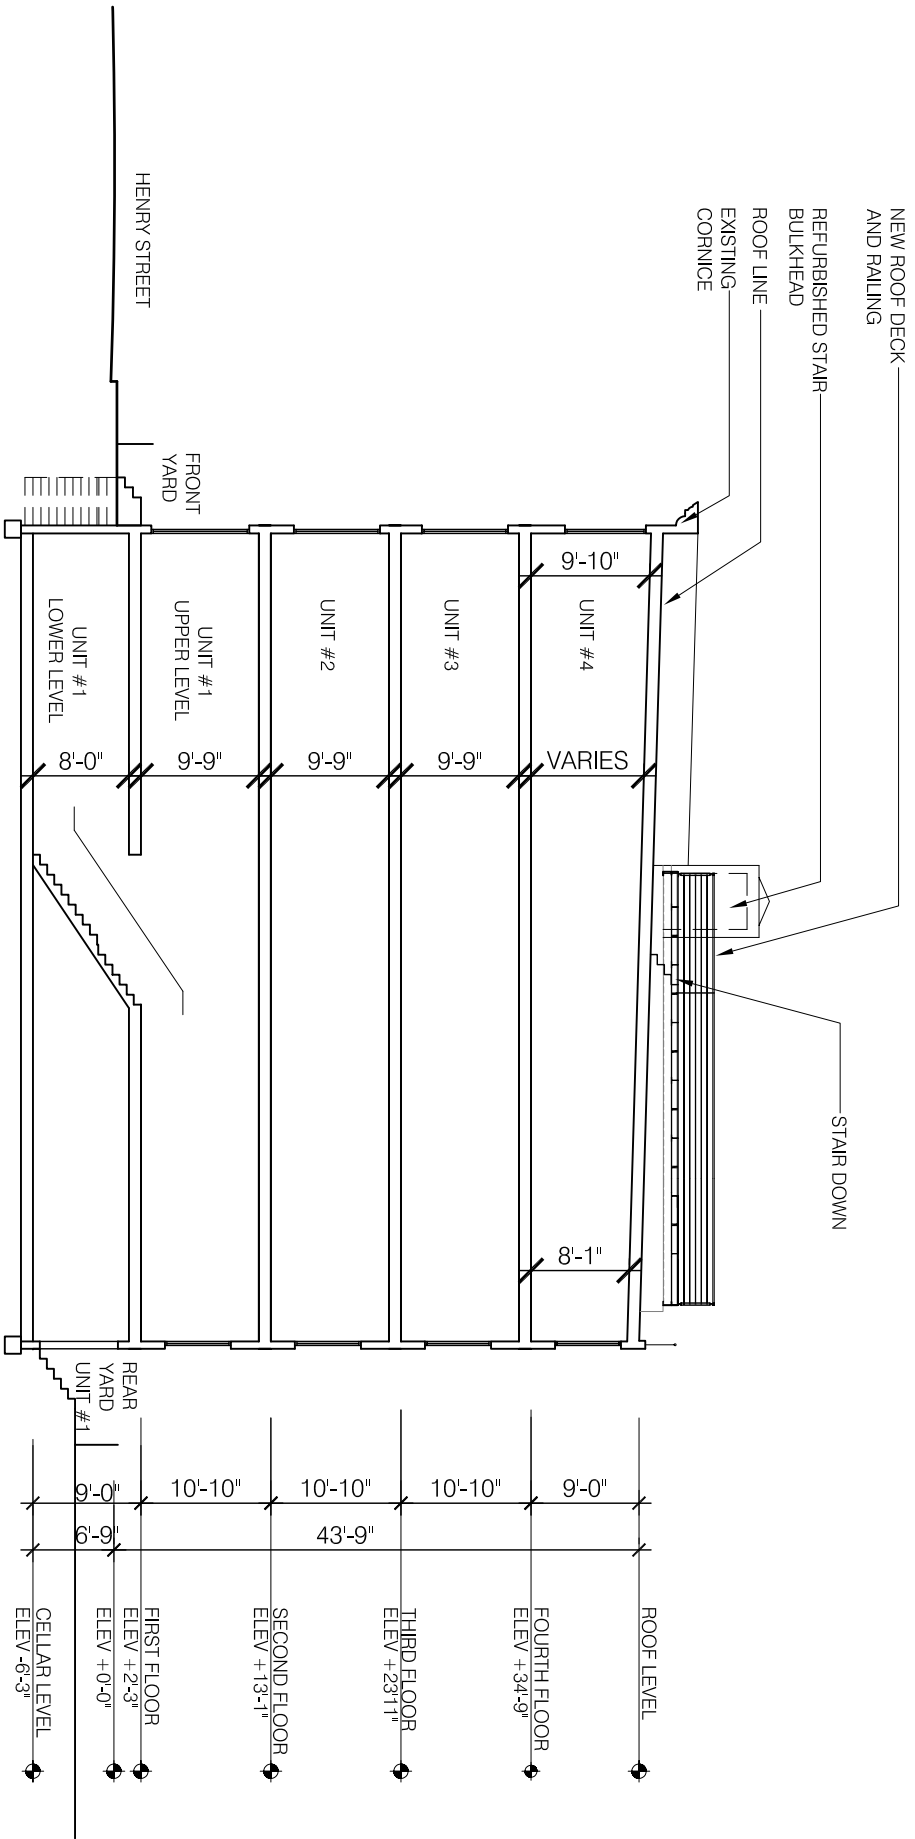

414 HENRY STREET BROOKLYN NY 11201
BUILDING SECTION